


SECTION C-C  
Scale: 1/2" = 1'-0"

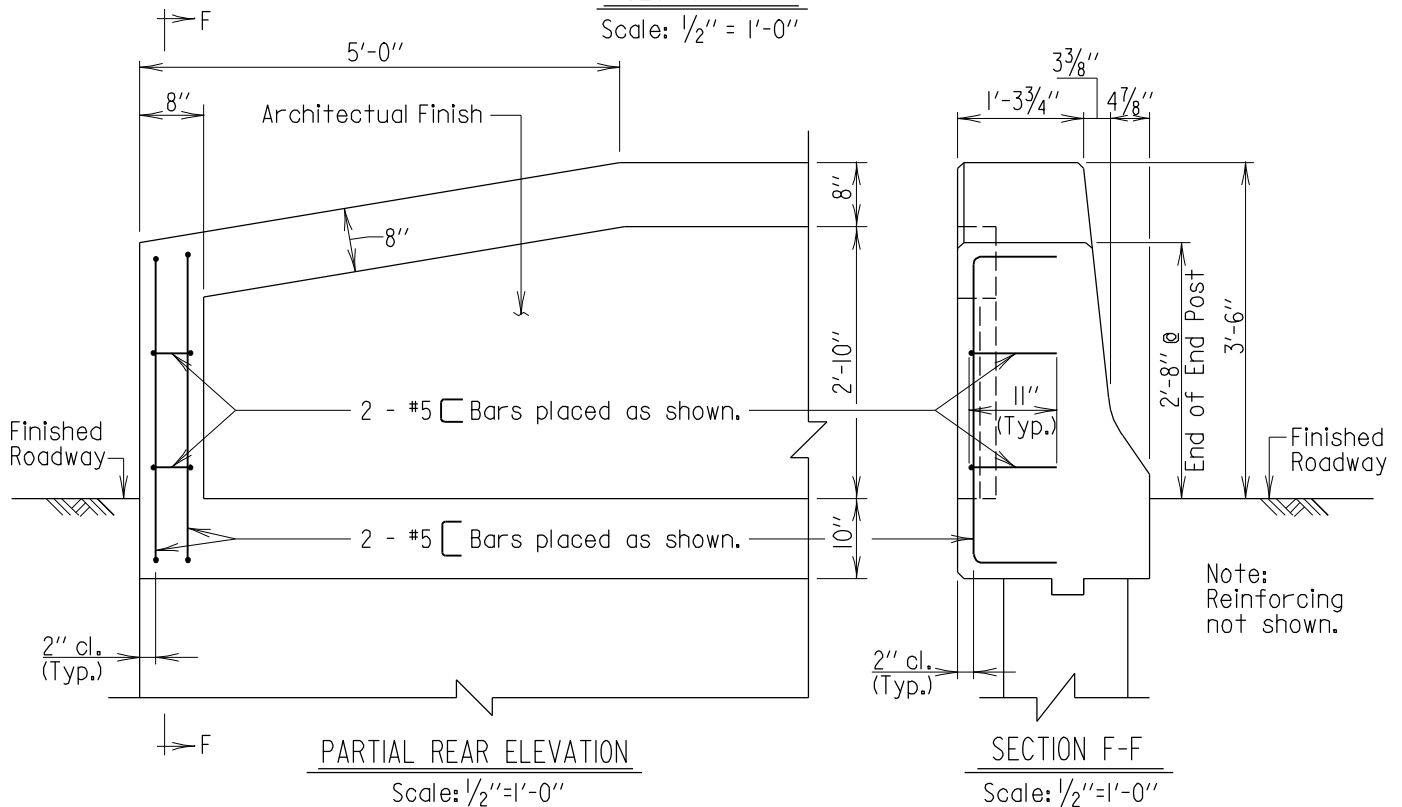

## 42" RECESSED BACK

### Notes:

1. Taper of coping to begin at concrete lug.
2. There is no View E-E for the 42" Recessed Back End Post.

APPROVAL	
<i>E. S. Friedman</i>	DIRECTOR
	OFFICE OF BRIDGE DEVELOPMENT
DATE: 6/11/05	
REVISIONS	
SHA	FHWA
8-30-05	
11-14-05	
FHWA APPROVAL	
DATE:	

STATE OF MARYLAND  
DEPARTMENT OF TRANSPORTATION  
STATE HIGHWAY ADMINISTRATION  
OFFICE OF BRIDGE DEVELOPMENT

42" F-SHAPE PARAPET END POST WITHOUT FENCING  
OR RAILING TRAIL END

STANDARD NO. BR-SB(6.56)-05-371

SHEET 4 OF 4